





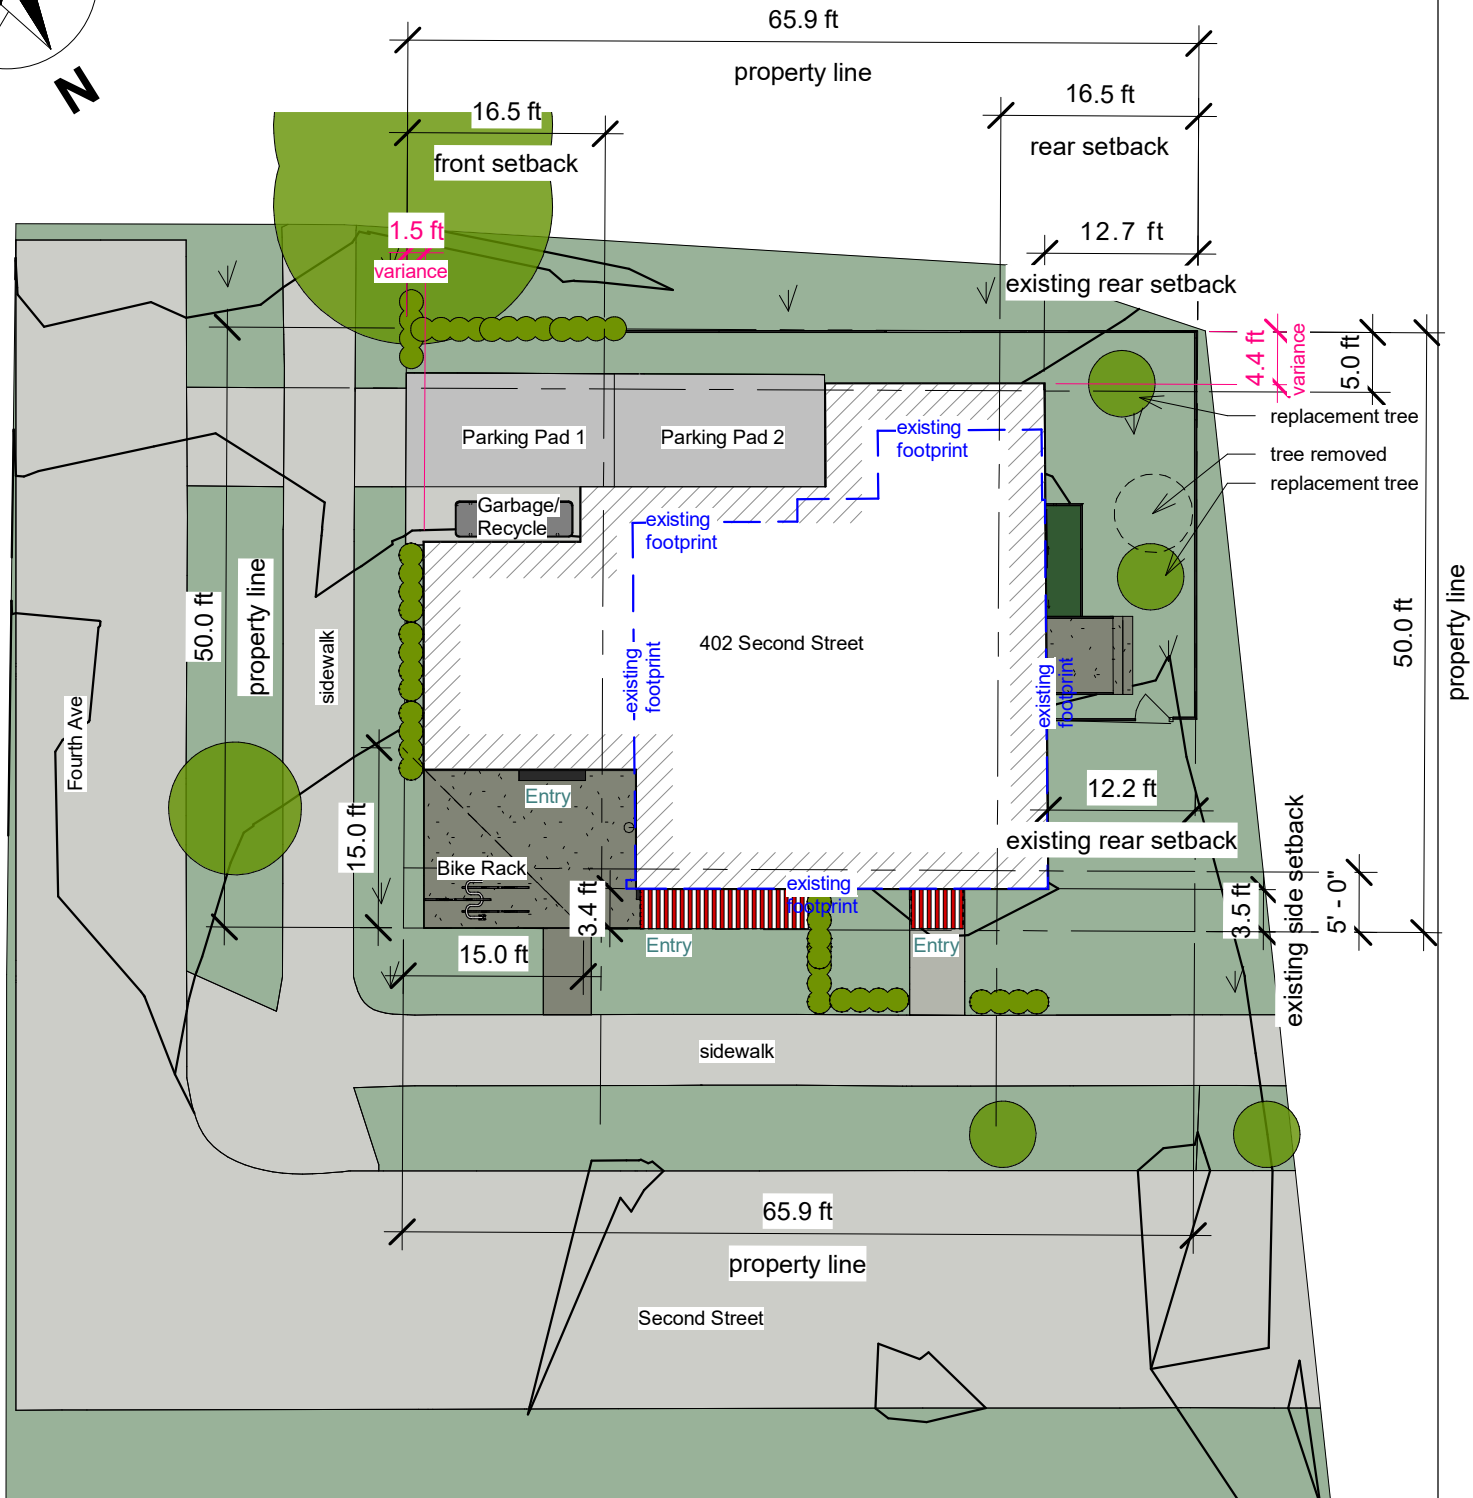

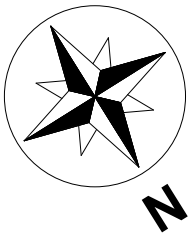

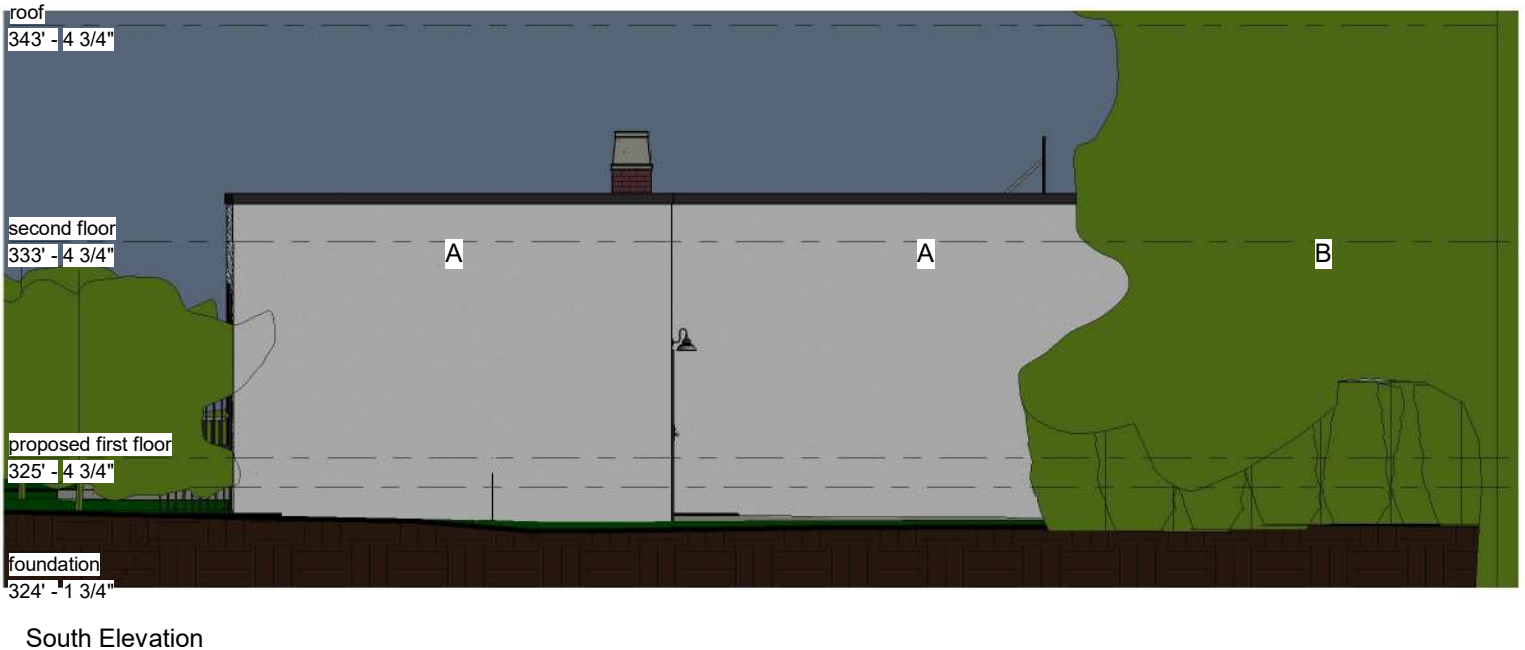

East Elevation

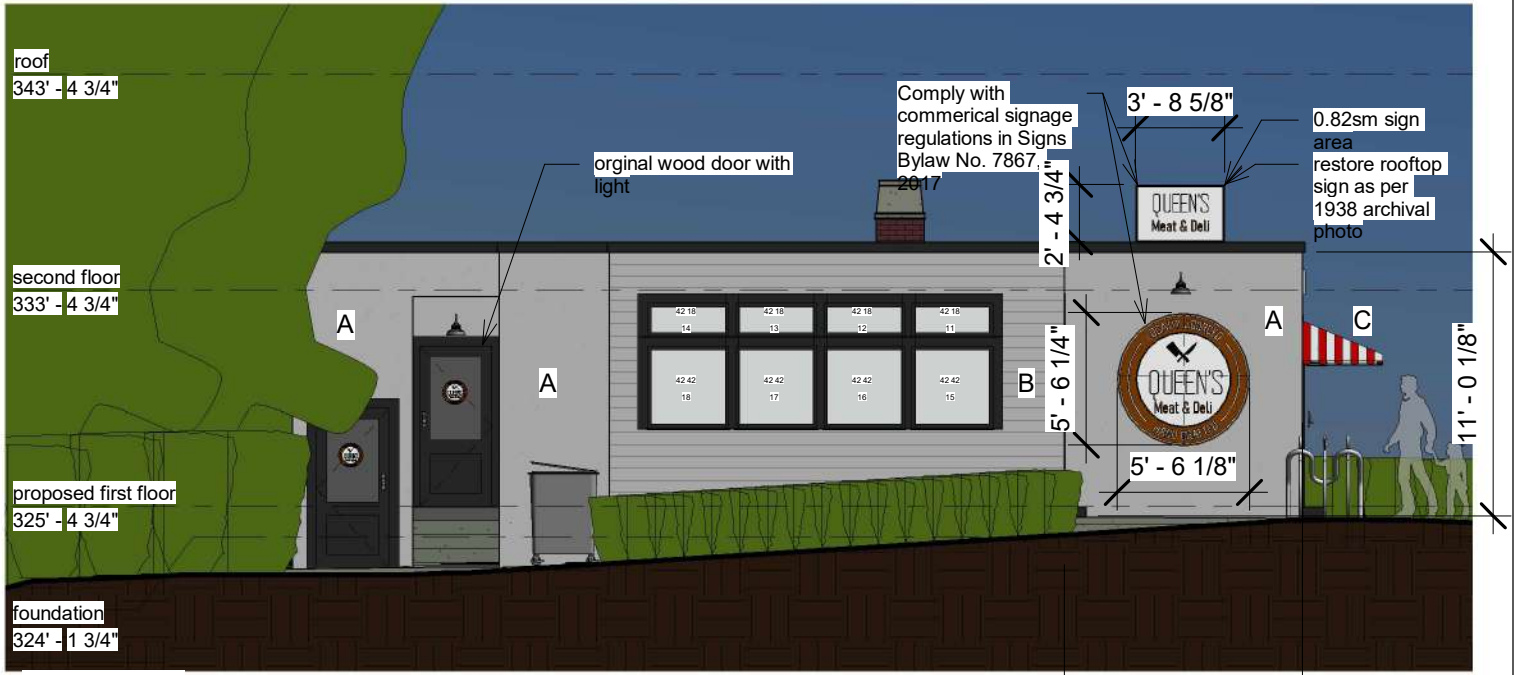

West Elevation

West Elevation				Building Face Area (SqM)	47
Quantity	Window Width	Window Height	Window Area (SqIn)	Window Area (SqM)	
1	54	54	2916	1.88126656	
1	44	32	1408	0.90838528	
2	48	24	2304	1.48644864	
Total Window Area (SqIn)				4.2761	Percentage Openings (Windows/Building Face) 9.10%
Limiting Distance (m)				3.7	Maximum Allowable Percentage 26.00%



